



FIRST FLOOR PLAN

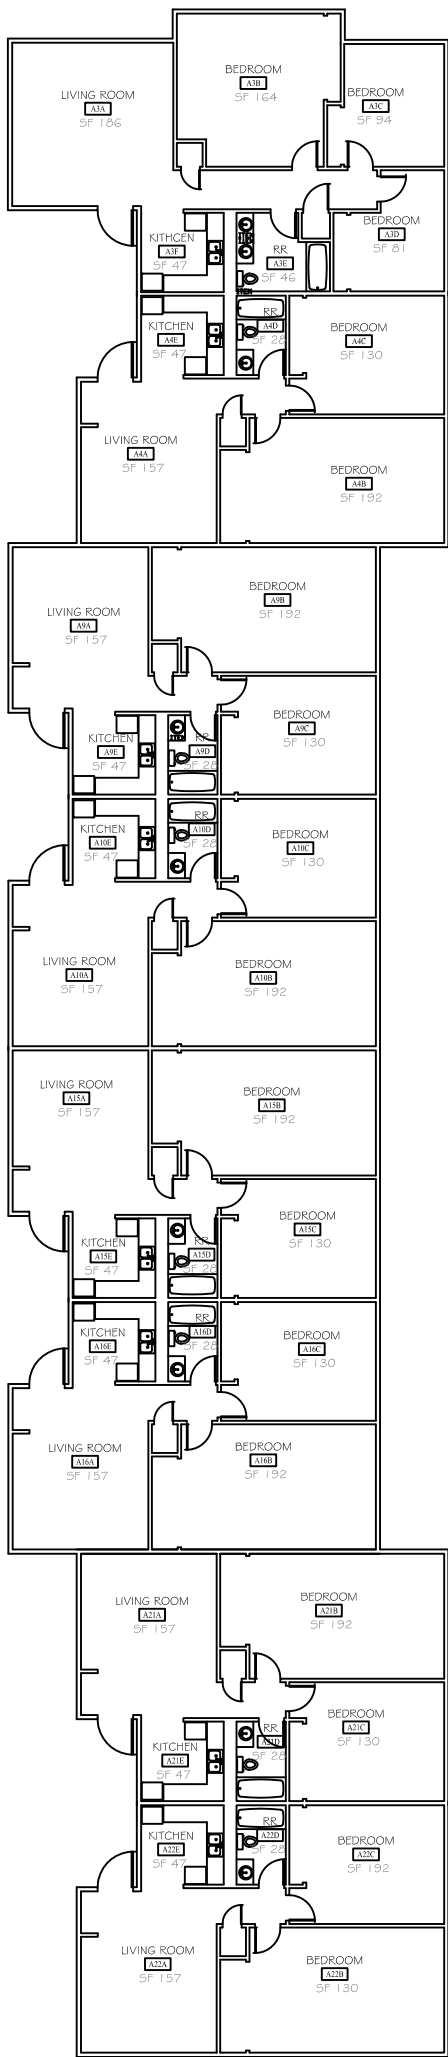

SECOND FLOOR PLAN

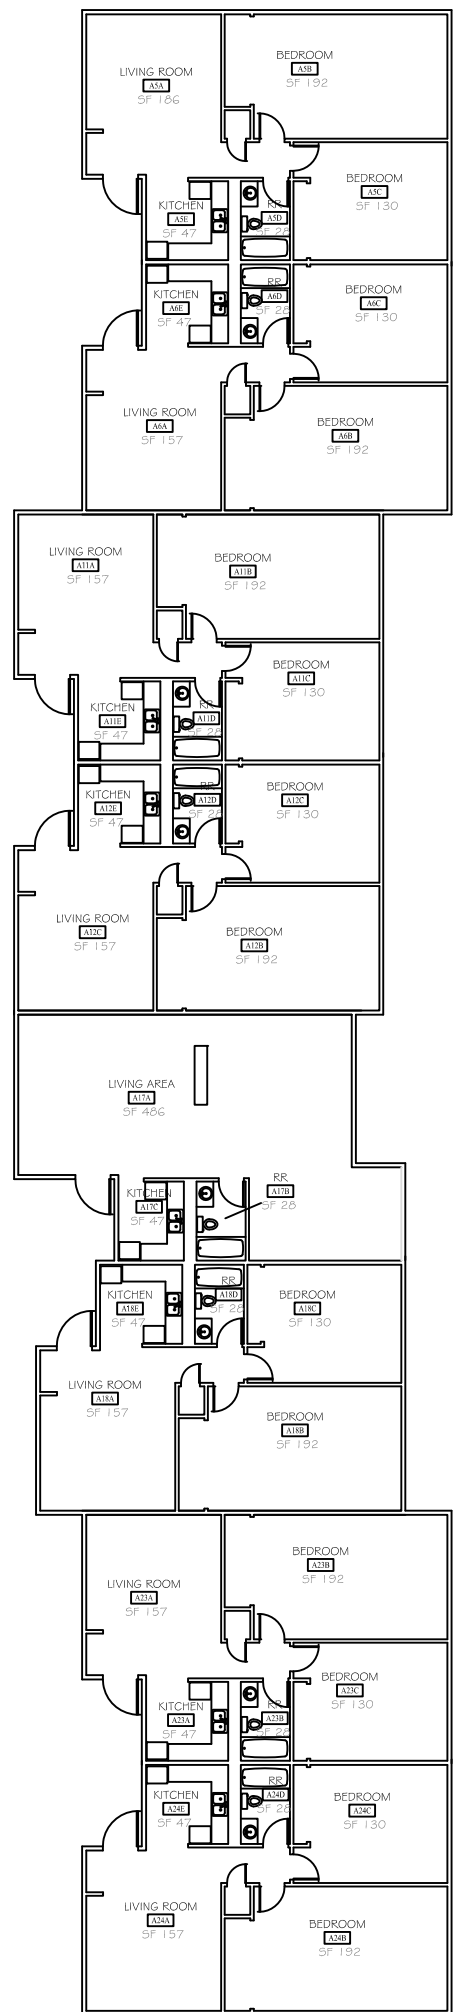

THIRD FLOOR PLAN

DISCLAIMER
 • No part of the drawing may be reproduced or redistributed by any means, without permission from Facilities Management.
 • Dimensions & square ft measurements are approximate and must be verified. Do not scale from this drawing.



STUDENT VILLAGE A
 ALL FLOORS

SCALE: NTS
 SCALE REFLECTED ON 11x17 SHEET

UPDATED: NOT RECENTLY UPDATED
 CWU FACILITIES MANAGEMENT DEPARTMENT

