




THIRD FLOOR PLAN

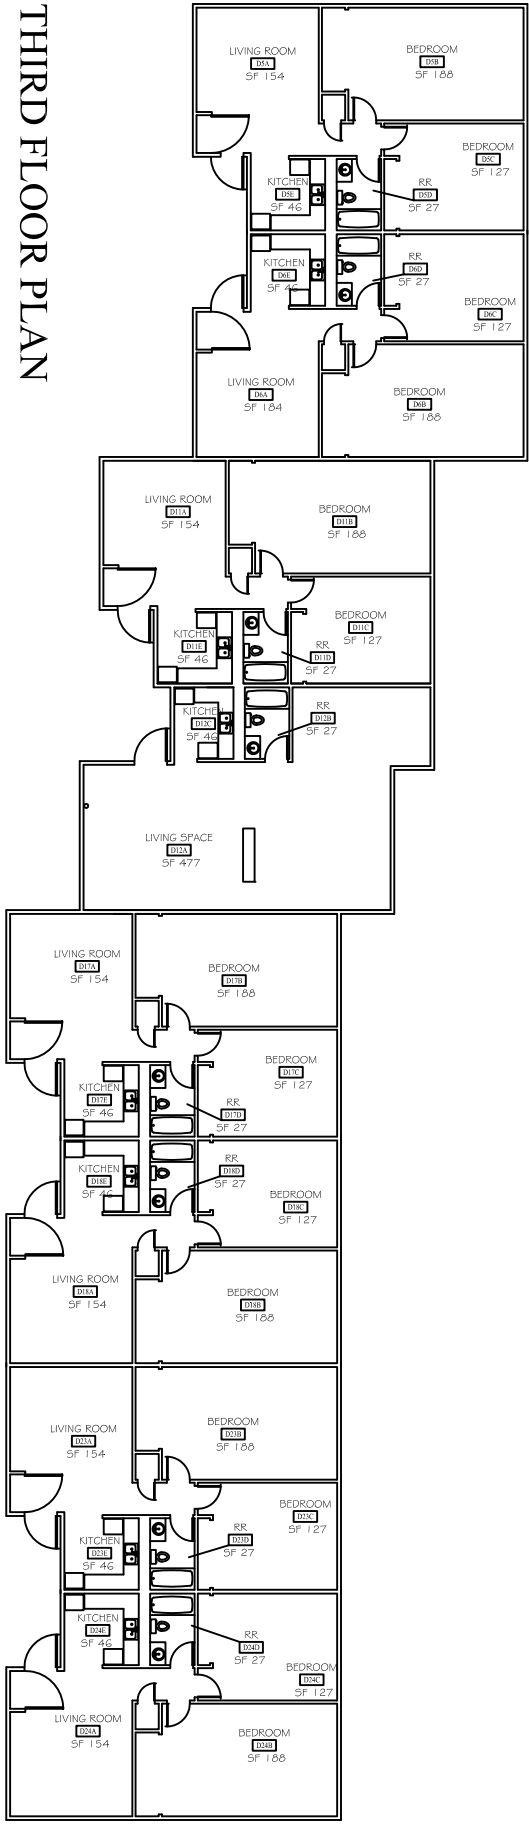

SECOND FLOOR PLAN

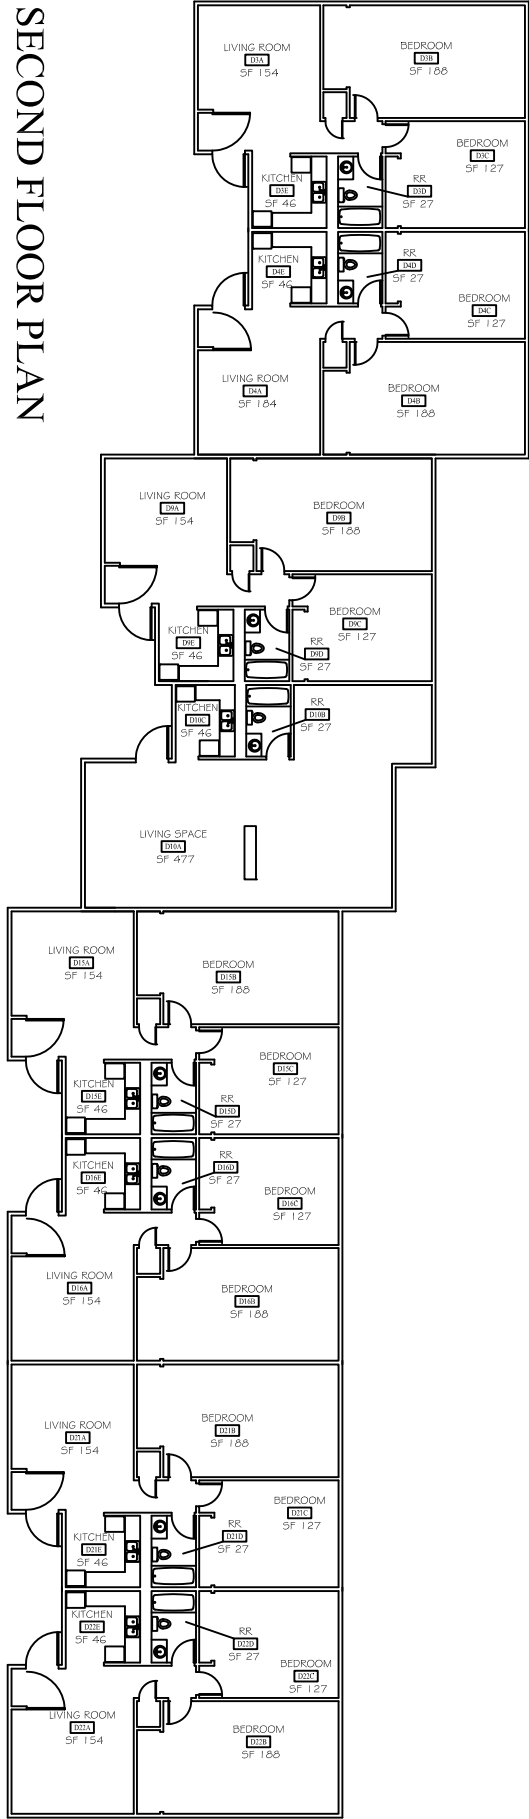

FIRST FLOOR PLAN

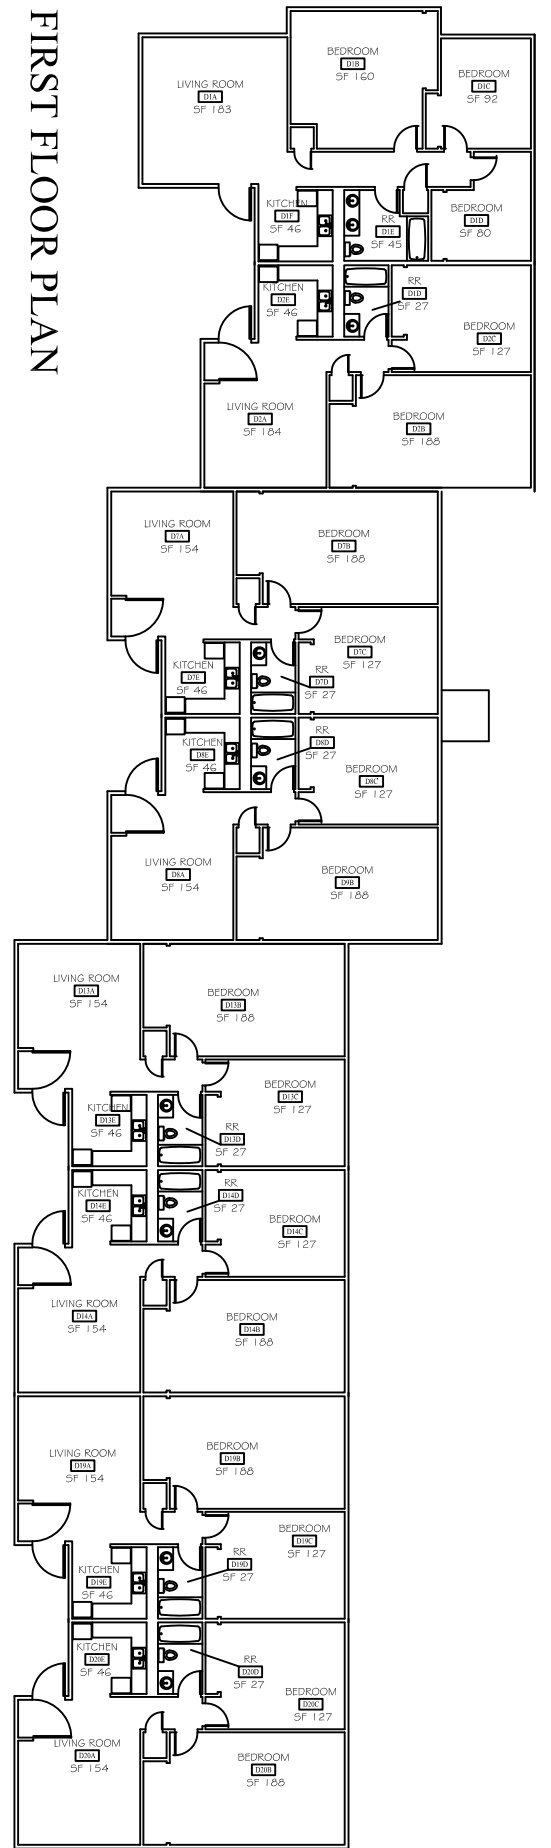

PLAN NORTH



DISCLAIMER

- No part of the drawing may be reproduced or redistributed by any means, without permission from Facilities Management.
- Dimensions & square ft measurements are approximate and must be verified. Do not scale from this drawing.

STUDENT VILLAGE D  
ALL FLOORS

SCALE: NTS  
SCALE REFLECTED ON 11x17 SHEET

UPDATED: NOT RECENTLY UPDATED  
CWU FACILITIES MANAGEMENT DEPARTMENT

