



DISCLAIMER

- No part of the drawing may be reproduced or redistributed by any means, without permission from Facilities Management.
- Dimensions & square ft measurements are approximate and must be verified. Do not scale from this drawing.


FIRST FLOOR PLAN

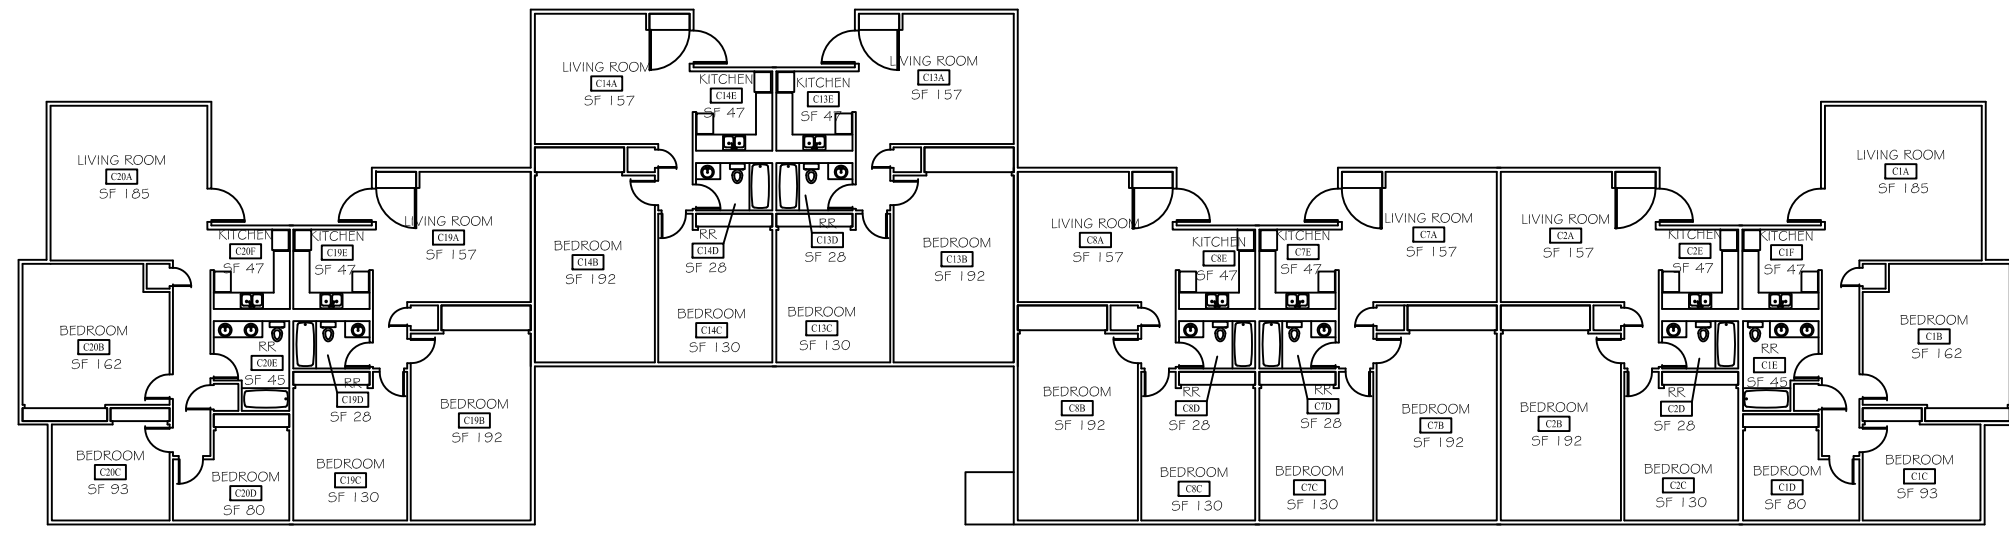

SECOND FLOOR PLAN

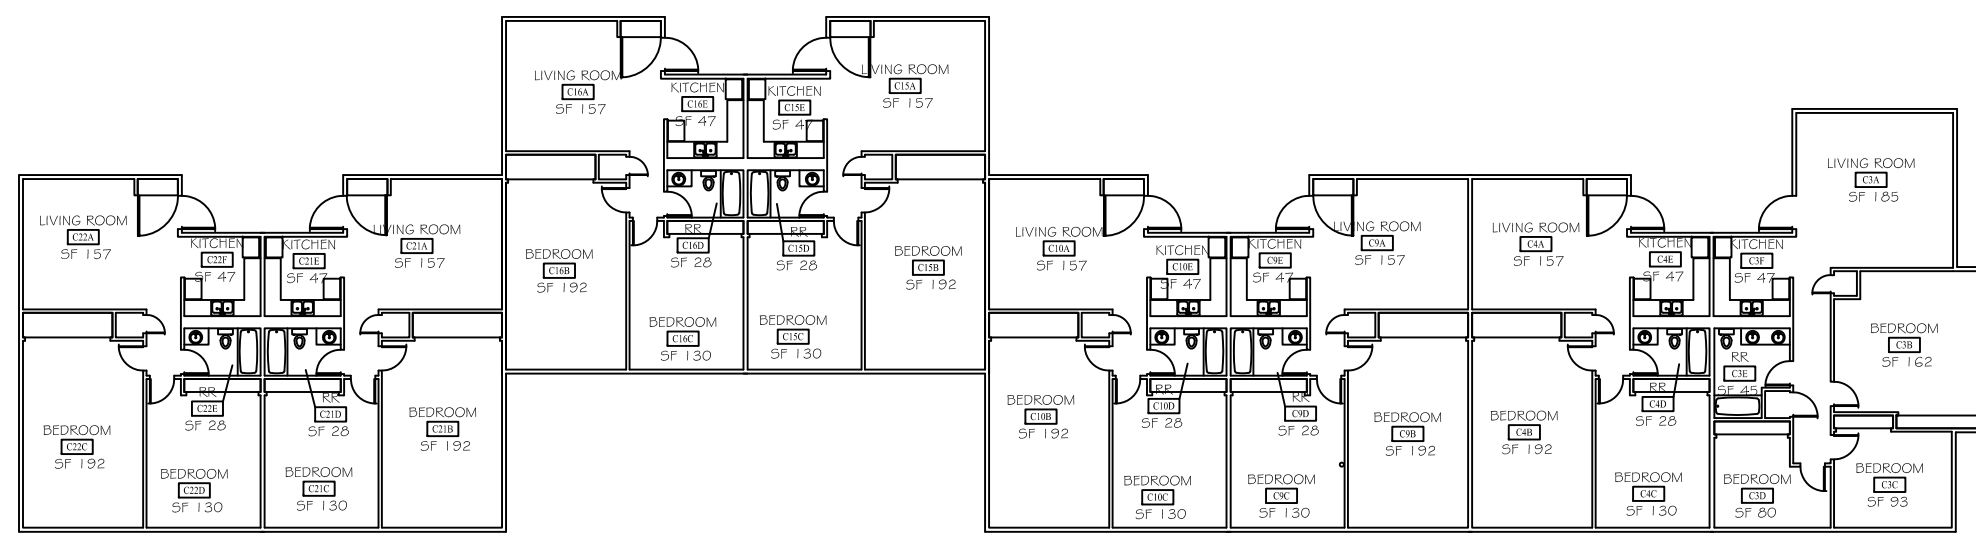

THIRD FLOOR PLAN

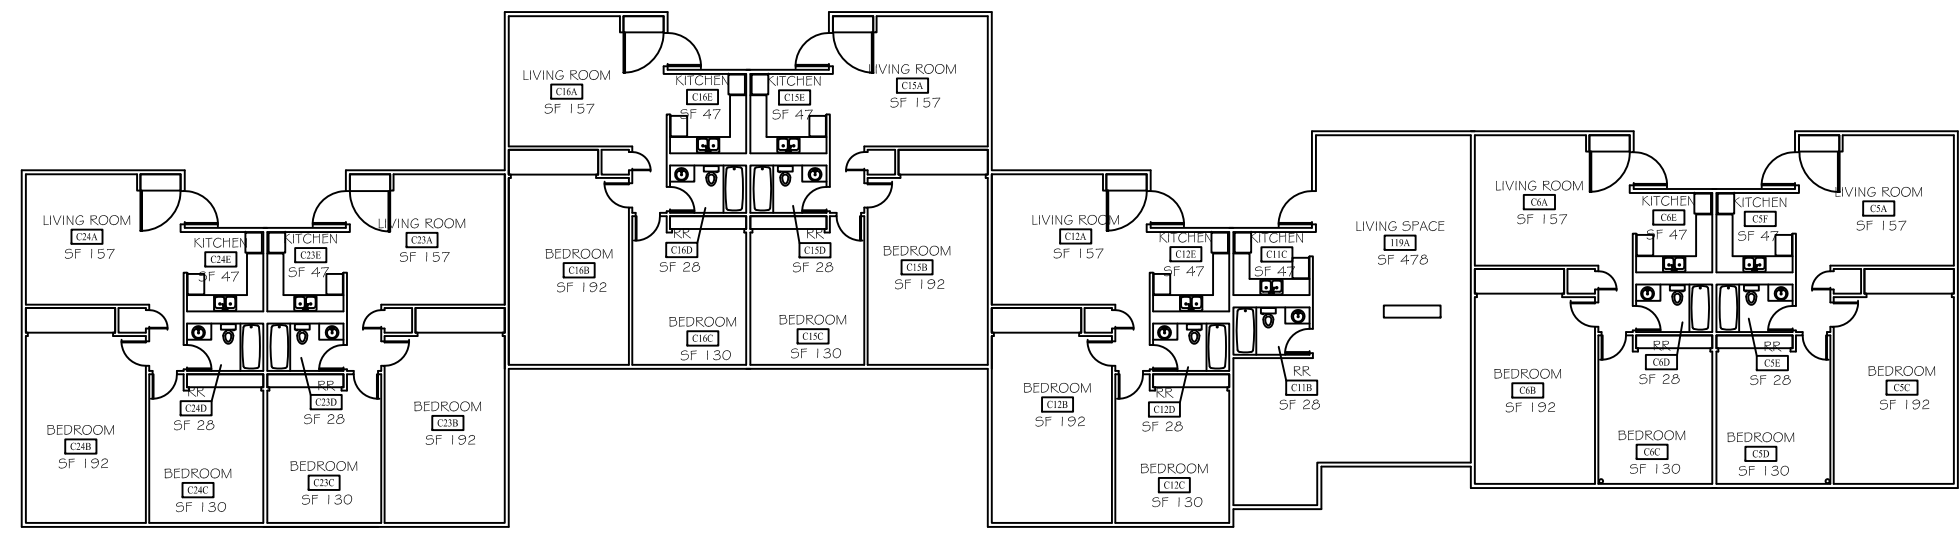

**STUDENT VILLAGE C**  
**ALL FLOORS**

SCALE: NTS  
 SCALE REFLECTED ON 11x17 SHEET

UPDATED: NOT RECENTLY UPDATED  
 CWU FACILITIES MANAGEMENT DEPARTMENT