



**CARMODY MUNRO
THIRD FLOOR**

SCALE: NTS
SCALE REFLECTED ON 11x17 SHEET
UPDATED: 08/30/2016
CWU FACILITIES MANAGEMENT DEPARTMENT

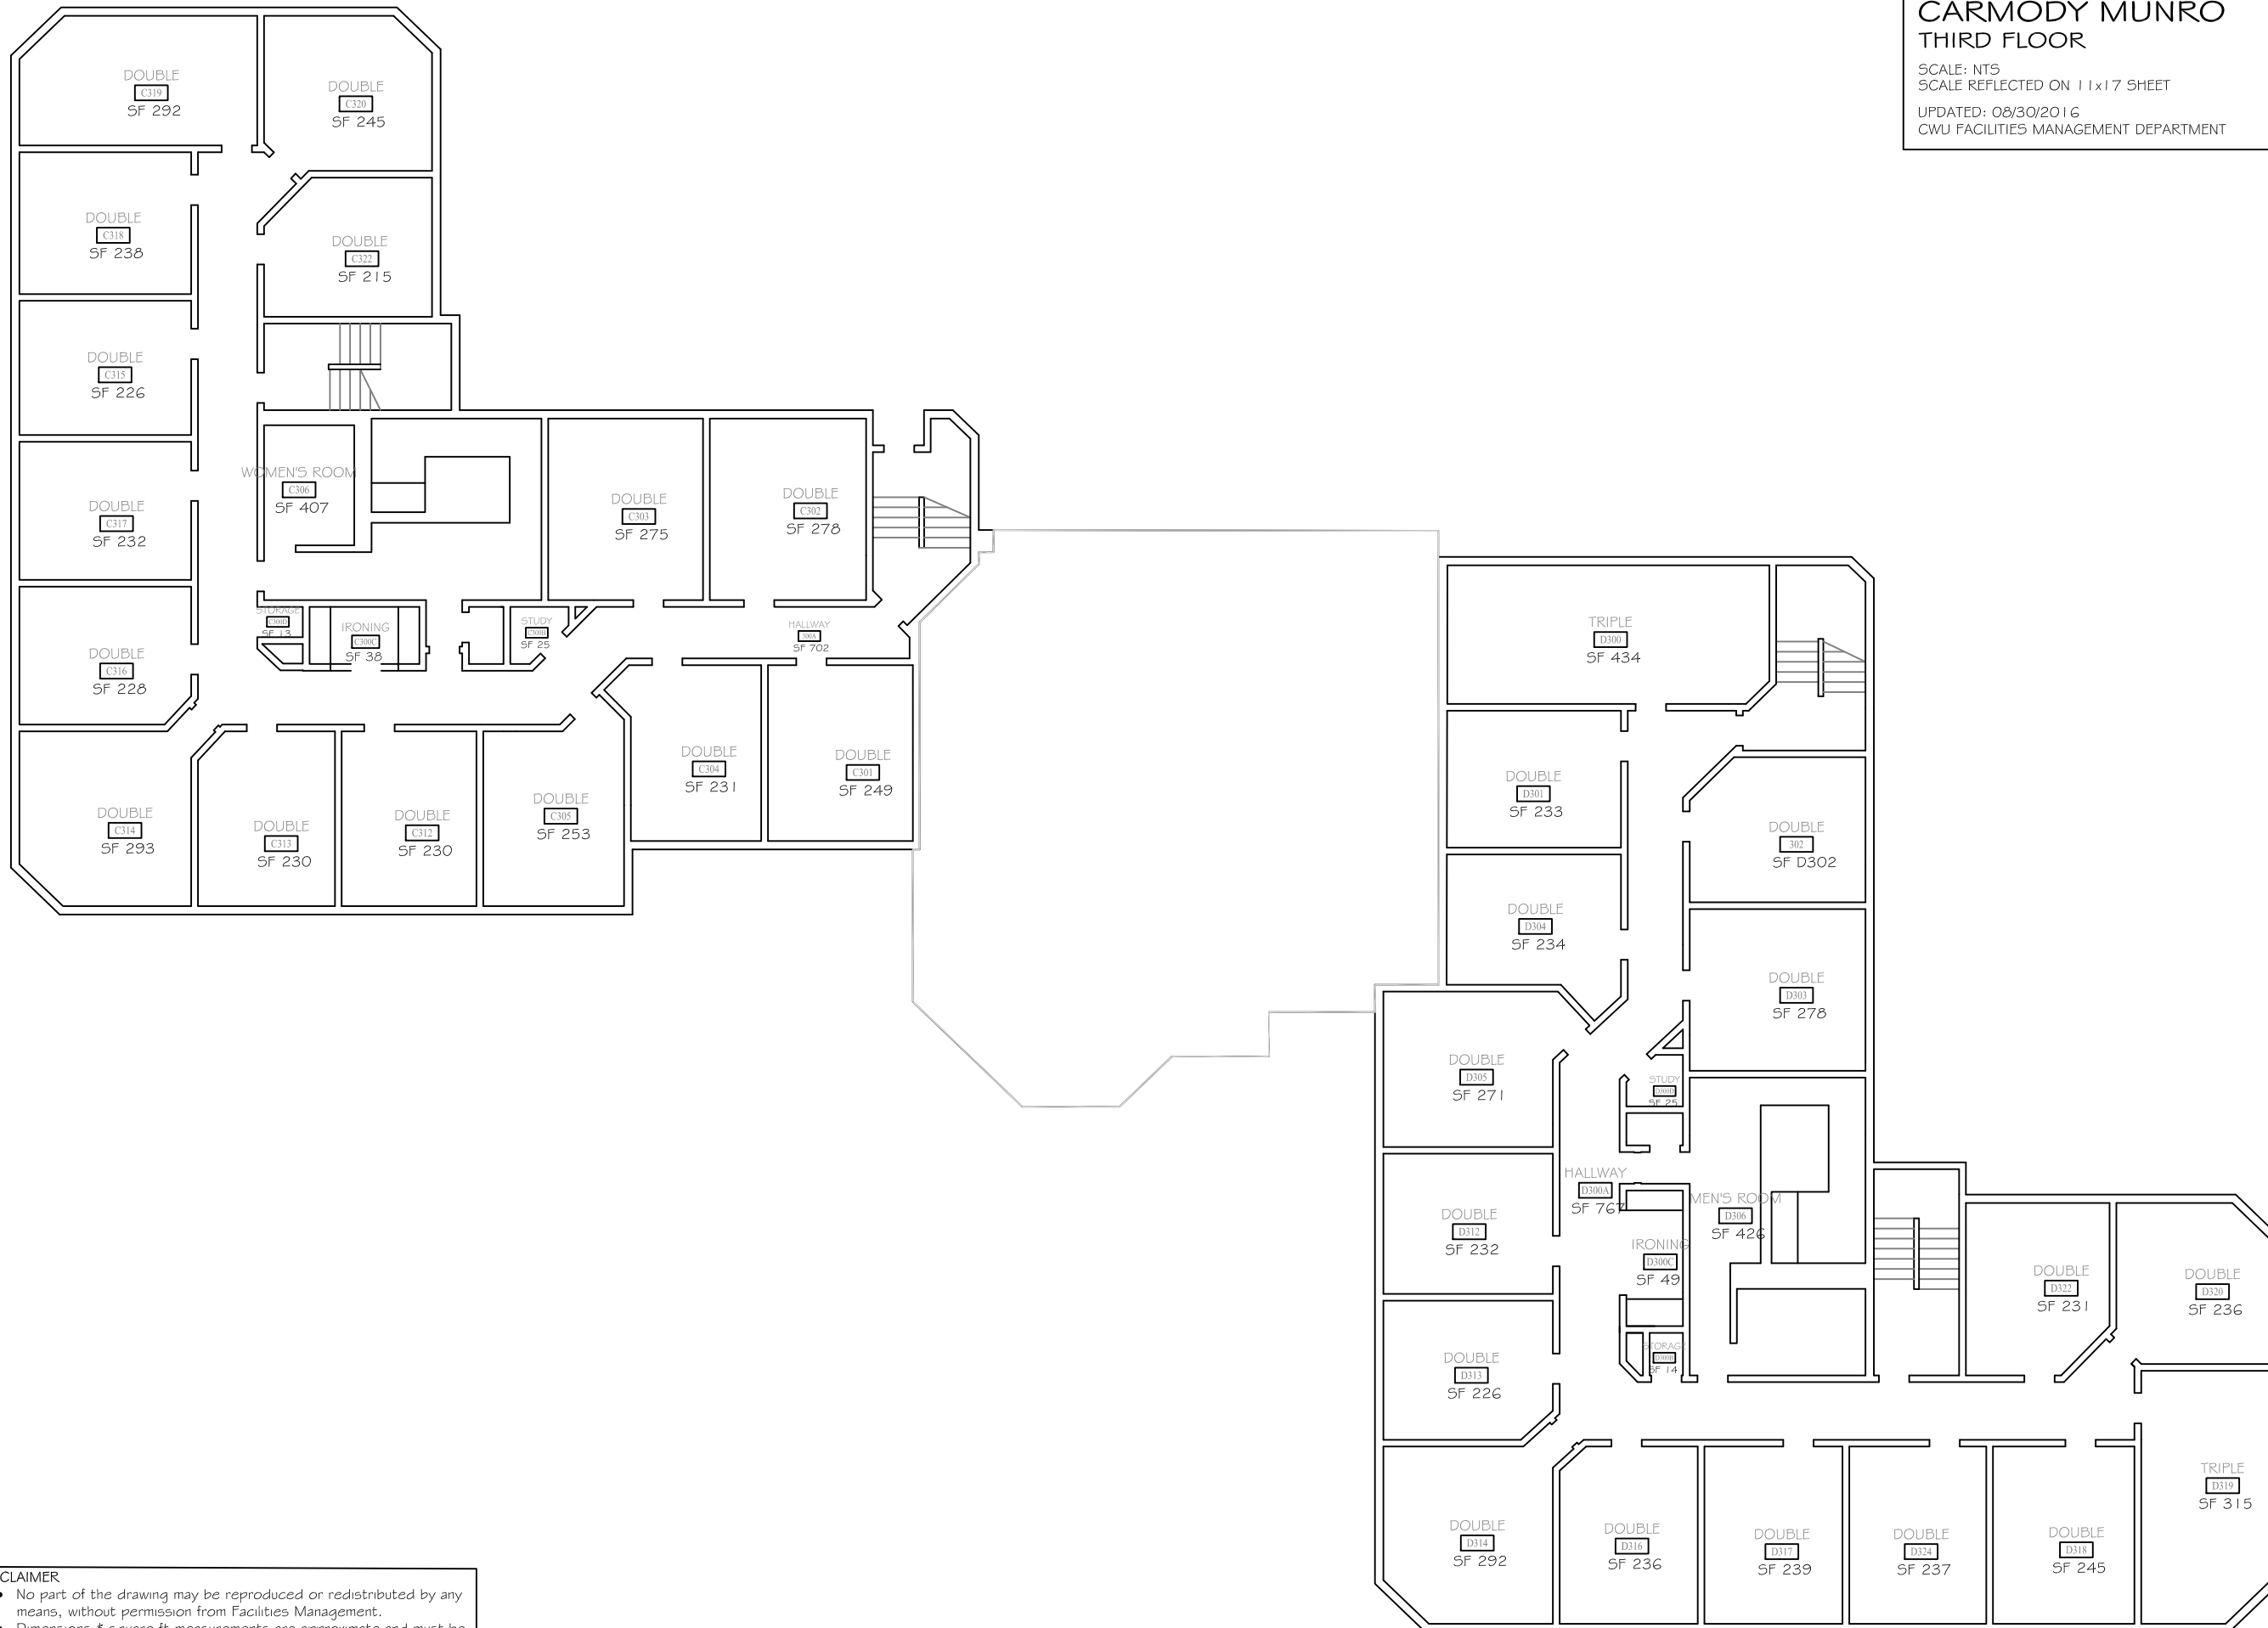

PLAN
NORTH

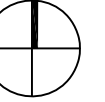

DISCLAIMER

- No part of the drawing may be reproduced or redistributed by any means, without permission from Facilities Management.
- Dimensions & square ft measurements are approximate and must be verified. Do not scale from this drawing.