


DISCLAIMER
 CWU Facilities Management is committed to quality service to its customers and makes every attempt to ensure accuracy and reliability of the data contained in these documents. However, changes in circumstances after time of publication may impact the quality of this information.

- This drawing is not for construction. Dimensions, electrical and voice/data outlets and other architectural features must be verified. Do not scale from this drawing.
- No part of the drawing may be reproduced or redistributed by any means, without permission from Facilities Management.

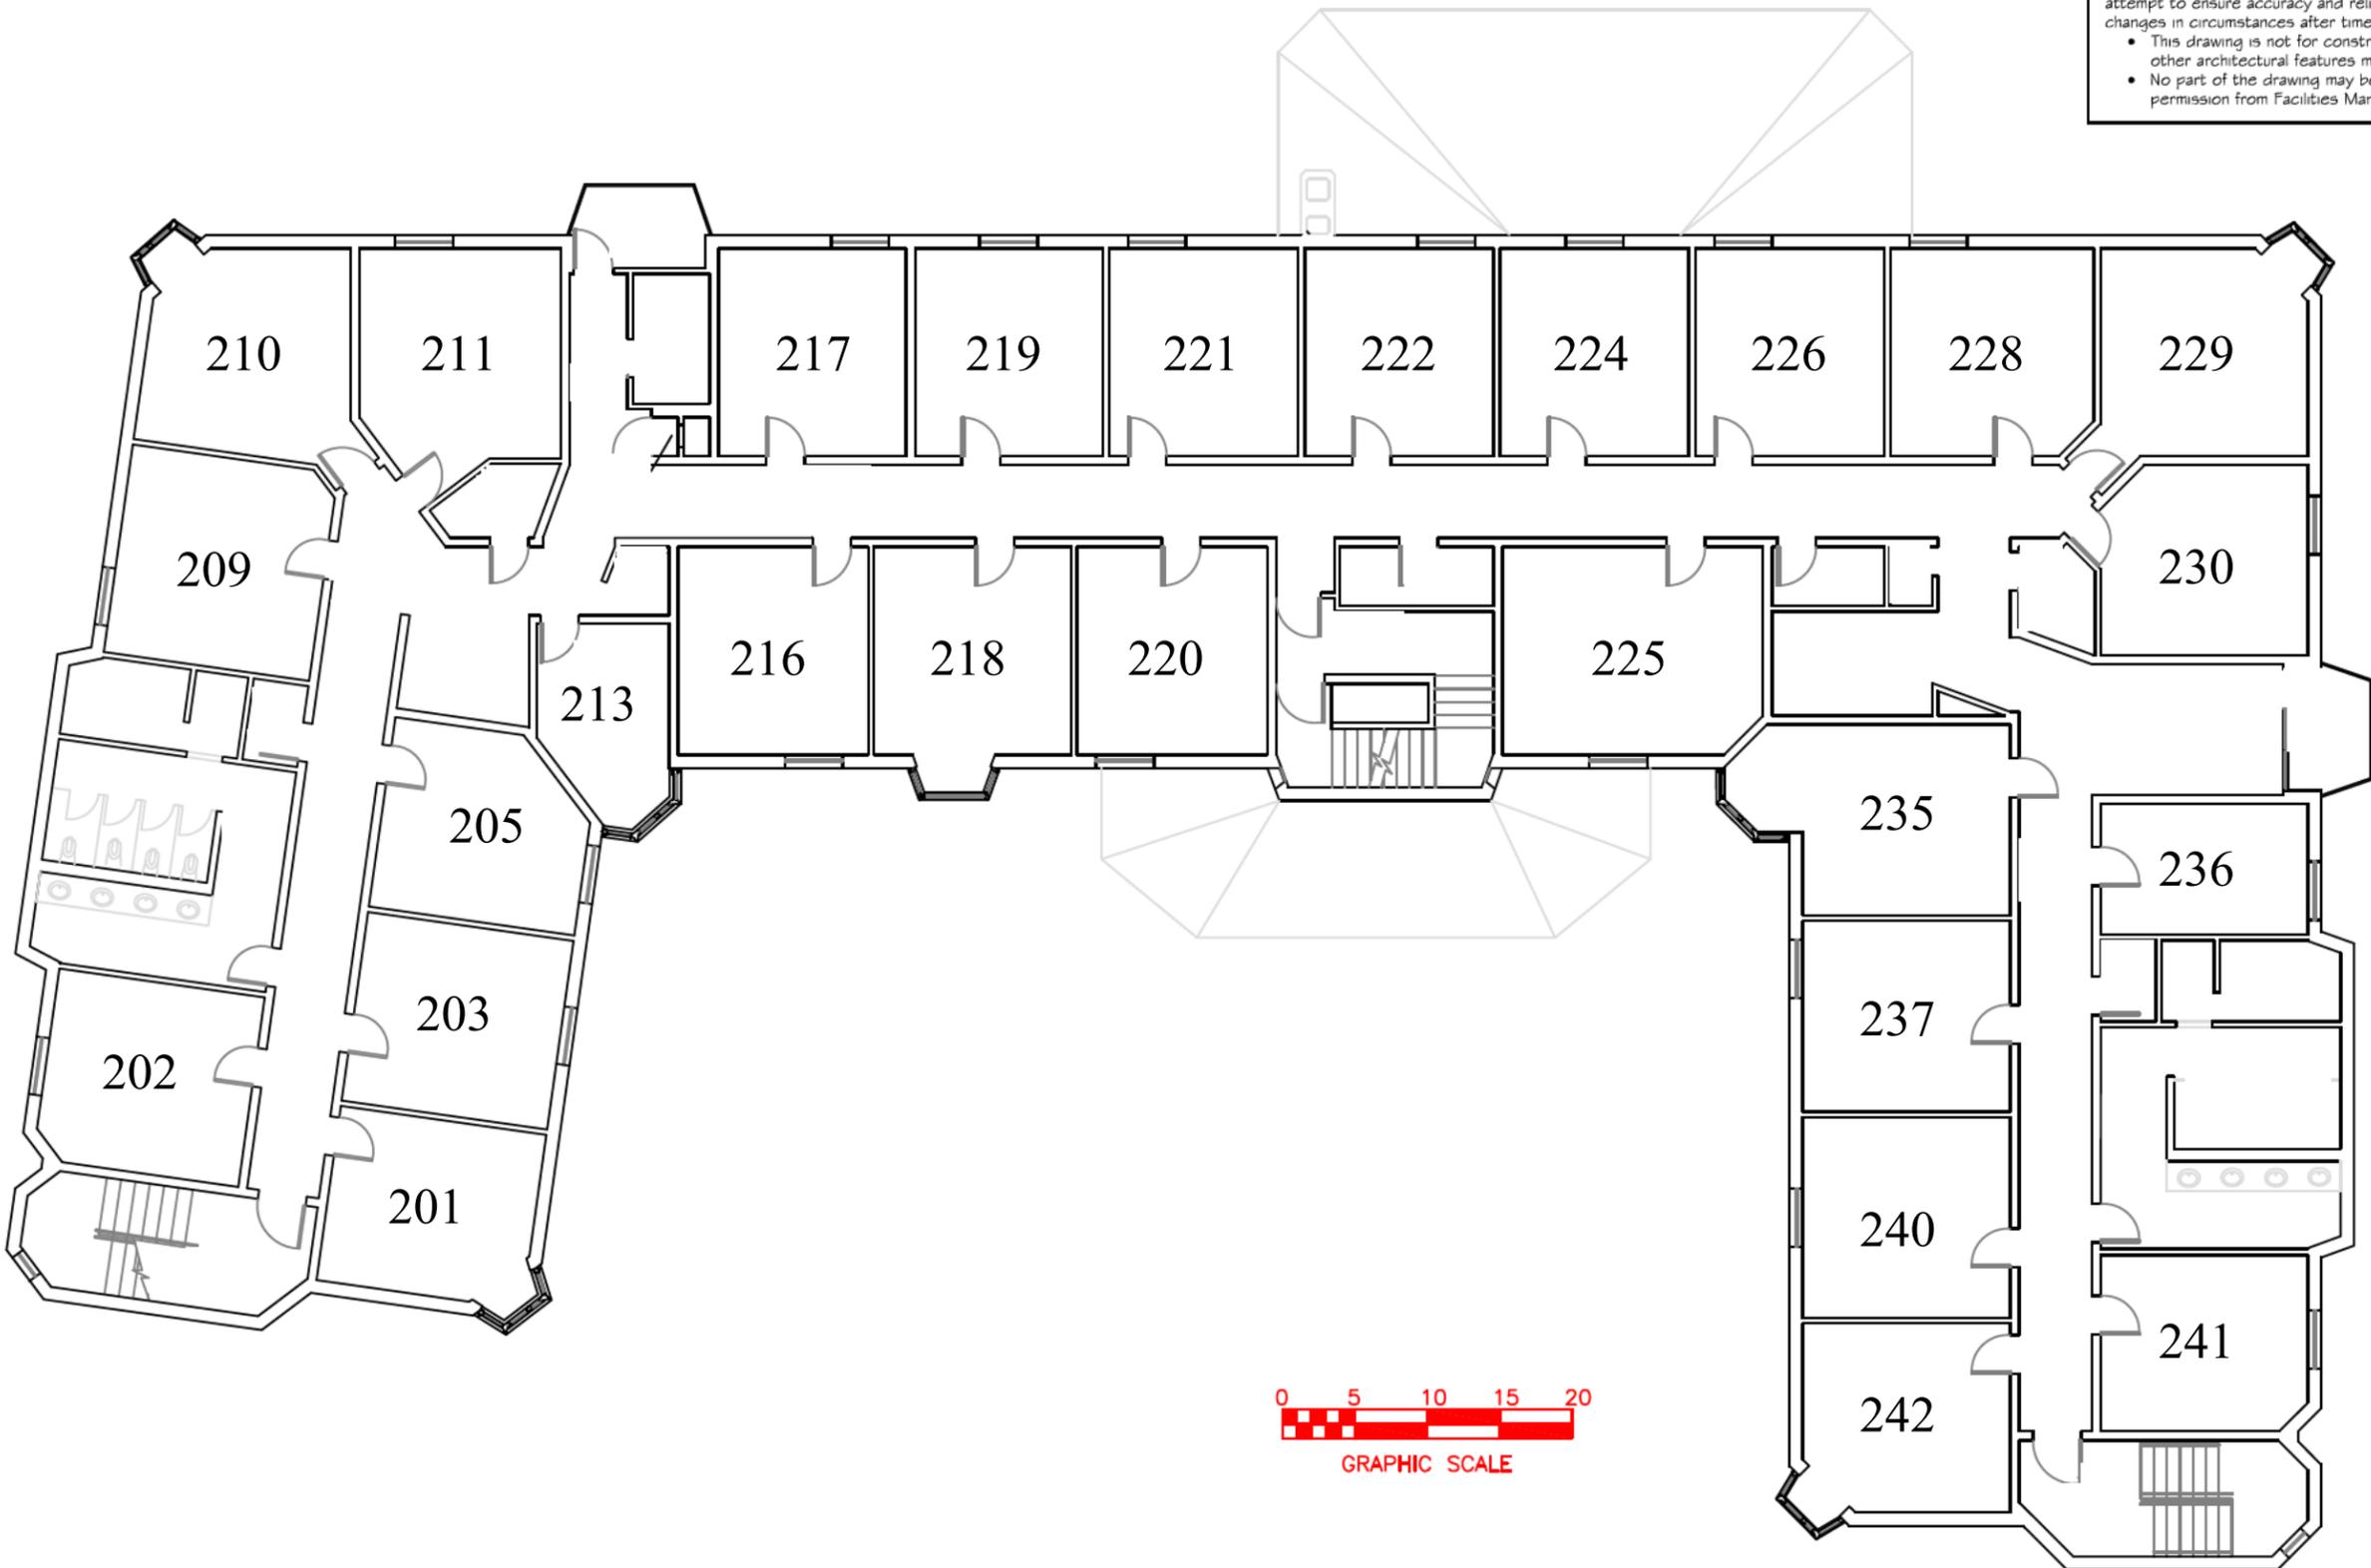

SPARKS HALL
SECOND FLOOR
 SCALE: NTS
 UPDATED: 09/20/2021
 CWU FACILITIES MANAGEMENT DEPARTMENT



CAD DWG FILE: H:\campus_map\03_CAD\working\building_documents\separates_hall\7FACMAN\SPAR-A-FF102.dwg